


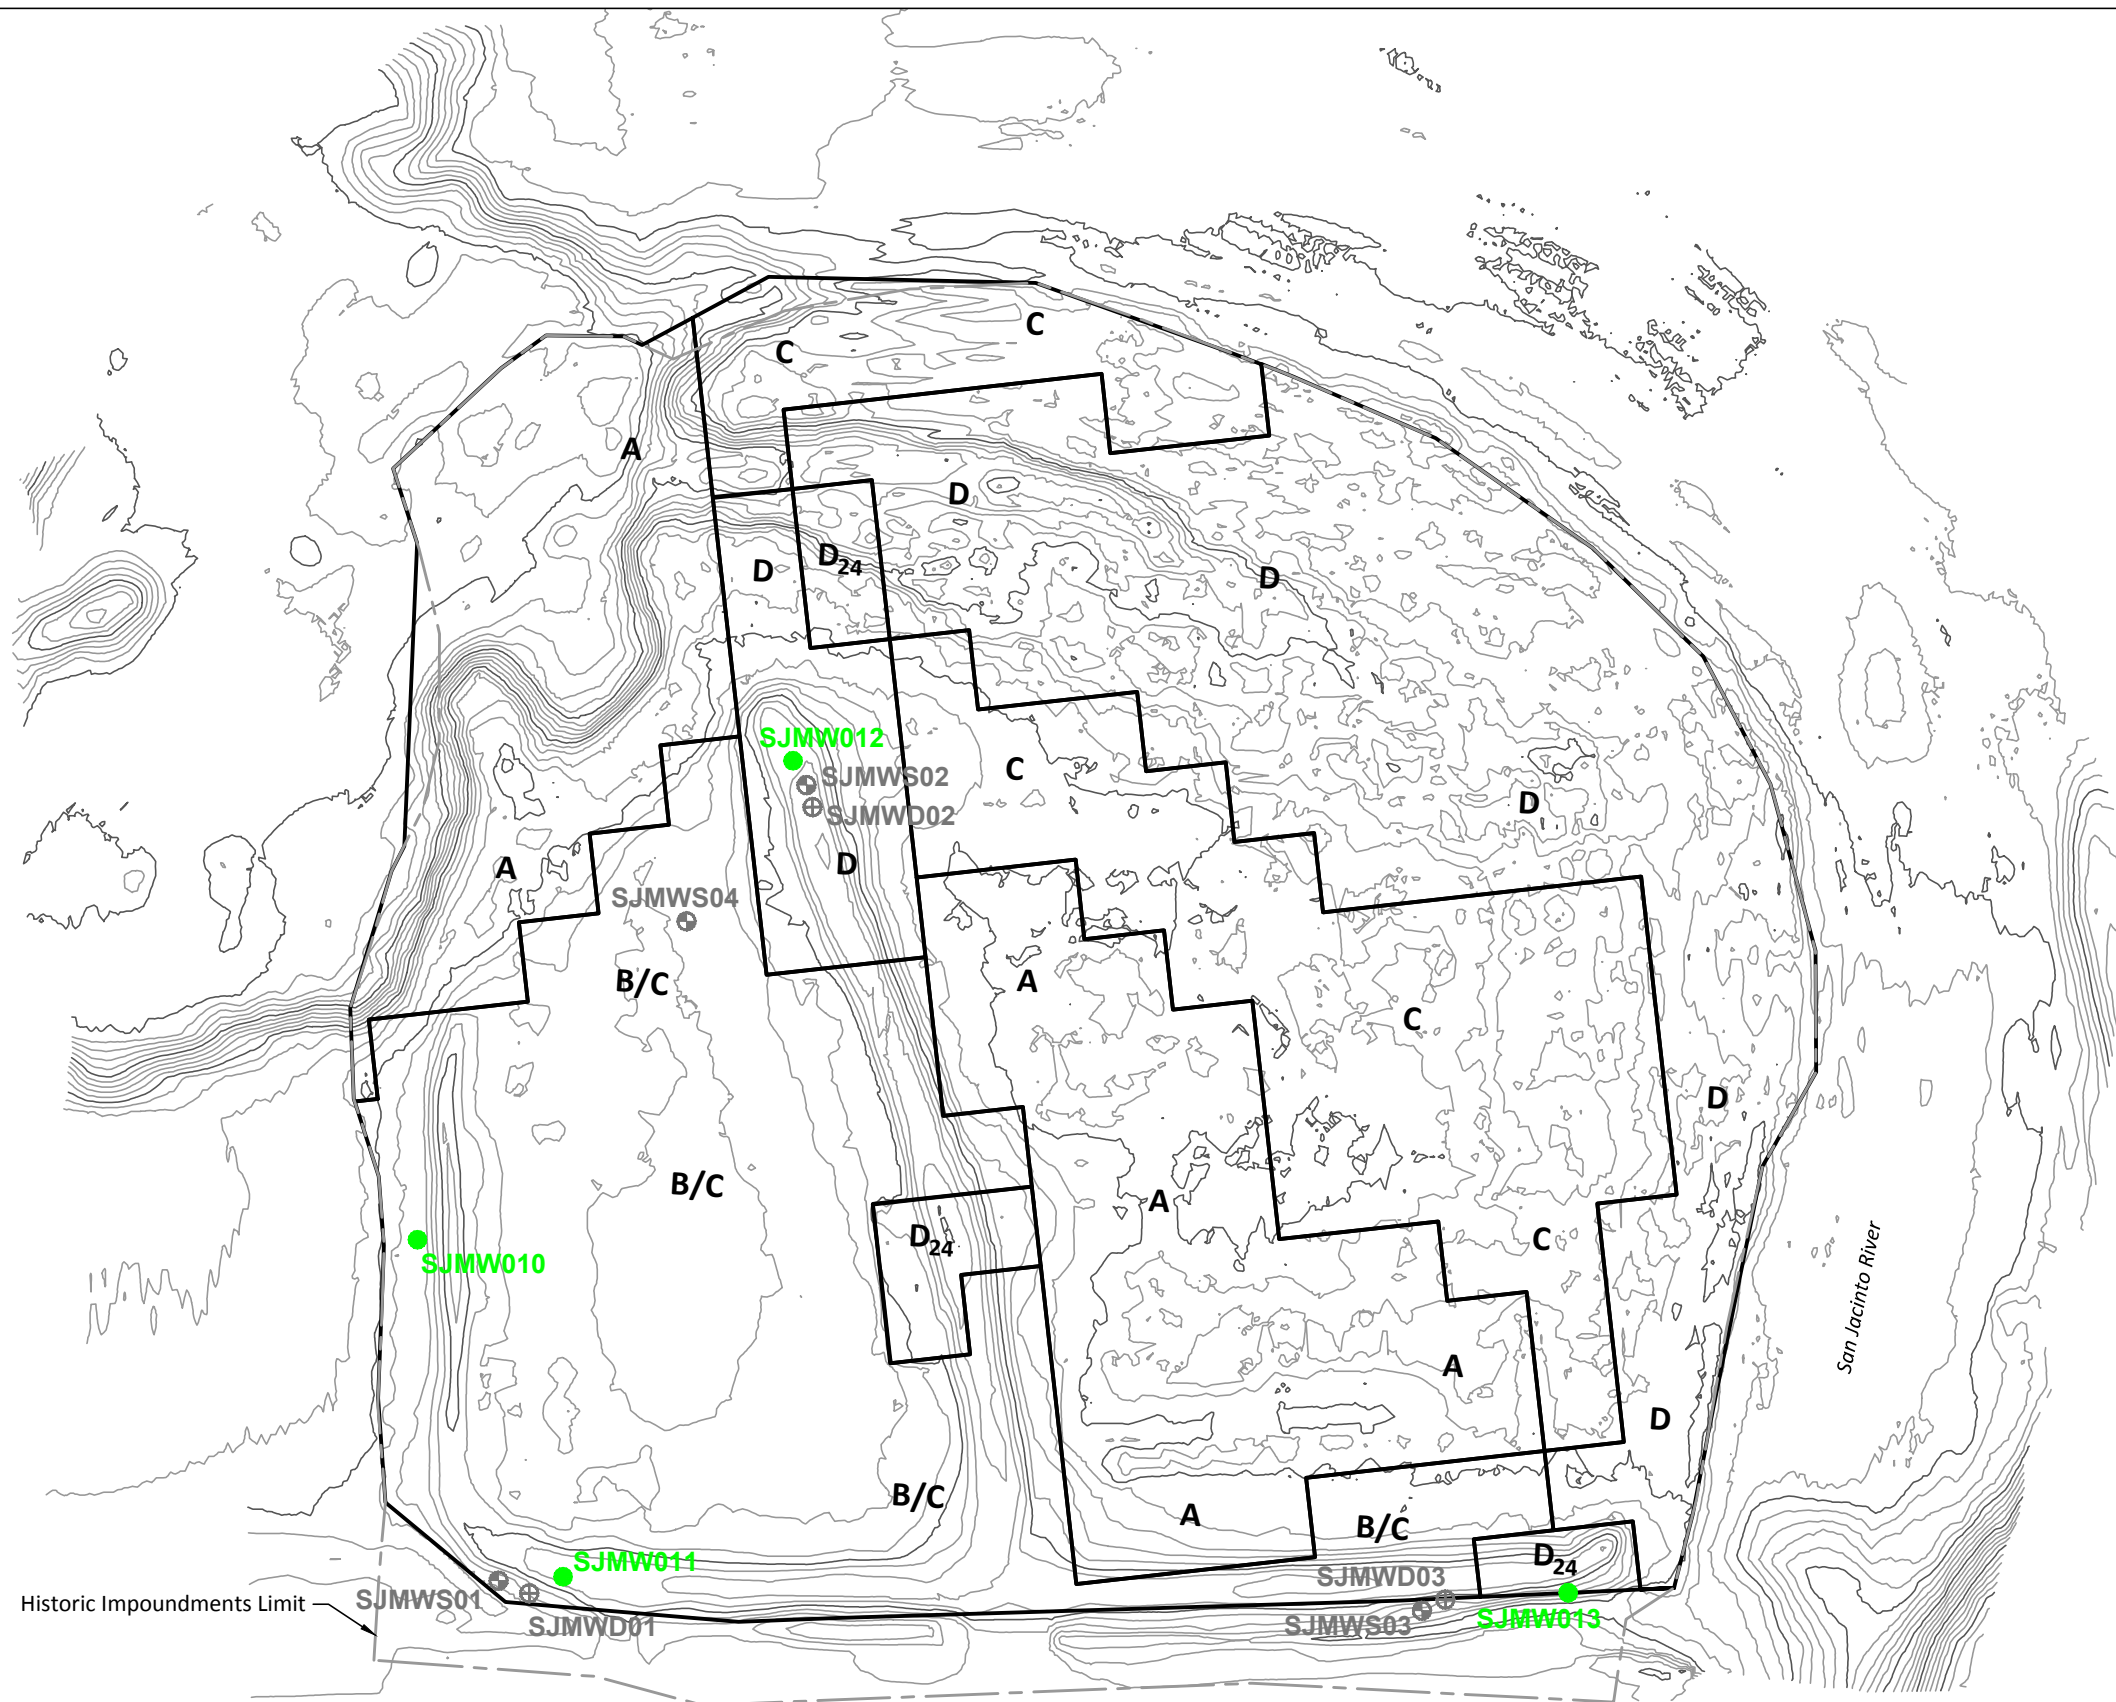




m:\CAD\Projects\0557-mcginnes industrial maintenance corp\superfund site rifs and tcra\0557-RP-001.dwg North of I-10 Sample Location Plan
Mar 16, 2016 2:38pm dholmer



LEGEND:

-  July 2015 Bathymetric and Topographic Contours (1 Foot Interval)
-  **B/C** Armored Cap Type and Boundary
-  Historic Impoundments Limit
-  **SJMW0010** Well Location and Designation
-  **SJMWS01**
SJMWD01 Removed/Abandoned Well Locations

Proposed Well Coordinates		
Designation	Easting	Northing
SJMW010	3,216,704	13,857,570
SJMW011	3,216,692	13,857,341
SJMW012	3,217,047	13,857,734
SJMW013	3,217,250	13,857,052

SOURCE: Drawing prepared from survey provided by Hydrographic Consultants dated July 2015.
HORIZONTAL DATUM: Texas State Plane South Central, NAD83, U.S. Feet.
VERTICAL DATUM: NAVD 88.

